


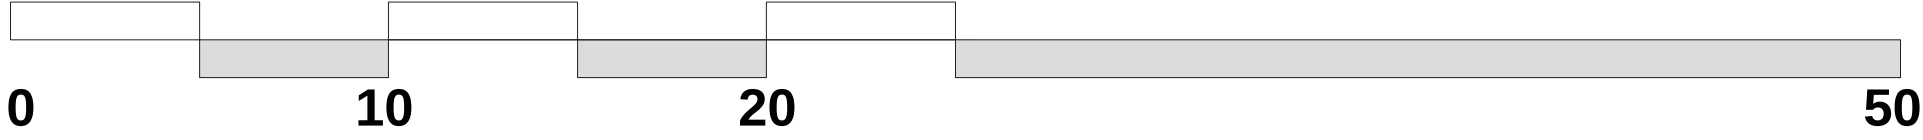

SCALE
1:200 @ A0



Ordnance Survey © Crown Copyright 2013. All rights reserved. Licence number 100022432

A Elevation updated with house types	09/06/15 Health & Safety Notes Do not scale. Work from figured dimensions only. Except where scaling for Town Planning purposes is a requirement. All dimensions to be checked on site prior to commencement of work or manufacturing. Date 100mm on Original	Status PRELIMINARY NOT TO BE USED FOR CONSTRUCTION Scales 1:200 Original Size A0 Author HYC Checker DS Date 29/06/2015 © Copyright reserved	Client MCCANN HOMES	Project LAND SOUTH HIGH ST EDLESBOROUGH Title PROPOSED STREET ELEVATIONS	BEI Ltd 5 Abbey Court, Fraser Road, Priory Business Park, Bedford, MK44 2WH TEL: 01234 261 266 FAX: 01234 831 437 Email: enquiries@be-1.co.uk Web: www.be-1.co.uk Offices also at: Bristol, Cardiff, London, East Midlands and Sheffield Project No. BU449 Drawing No. PL002 Issue A 30/ Jun/2015 4:25 PM V1
--	--	--	-----------------------------------	--	--