




Street Scene : A-A - Scale: 1:200



Street Scene : B-B - Scale: 1:200

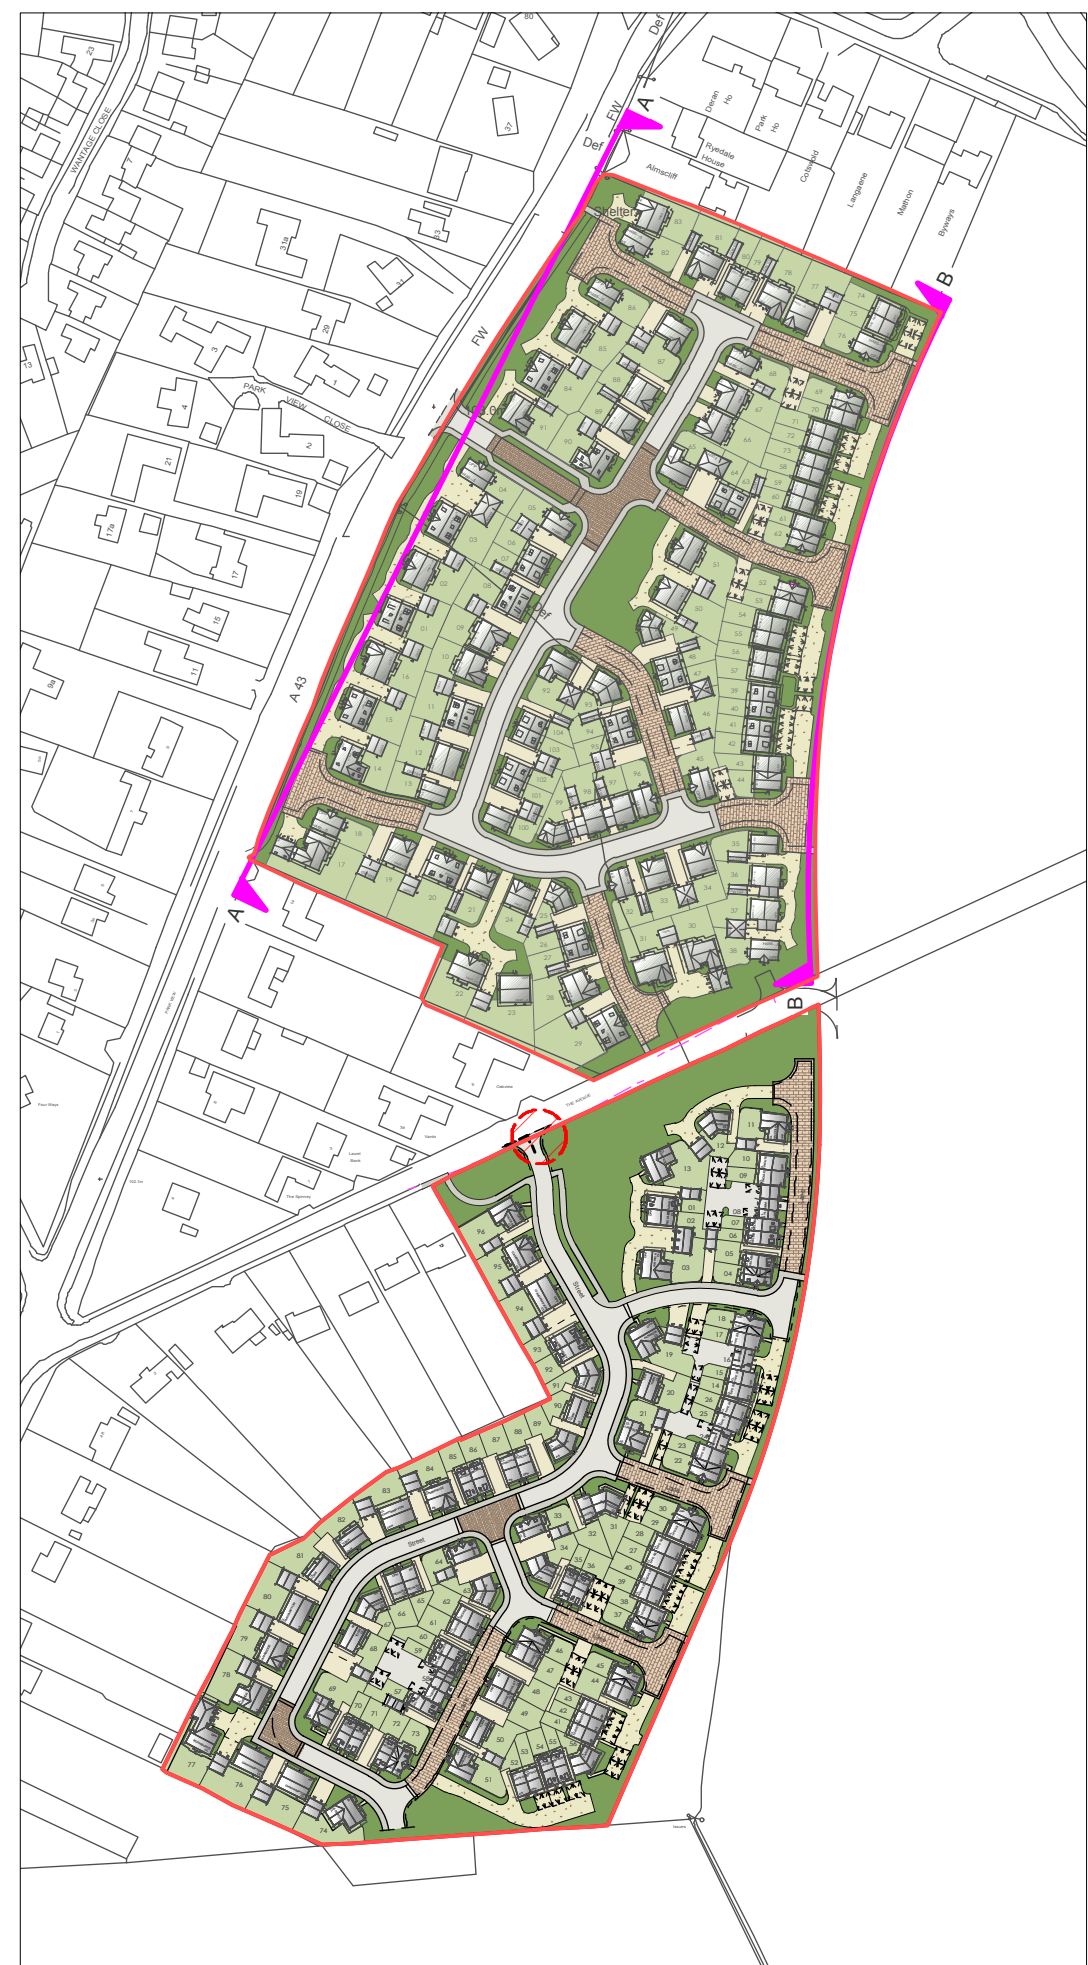

Layout Plan - Scale: 1:2500

Phase 1 Overstone Leys - Street Scenes



| T 01509 670806 | F 01509 672247 | www.pegasuspg.co.uk | Team: RB/SM/LS | 29th October 2013 | 1:200 @ A0 | drwg: EMS.2470_015 | Client: David Wilson Homes |