





Section DD (Greenway)

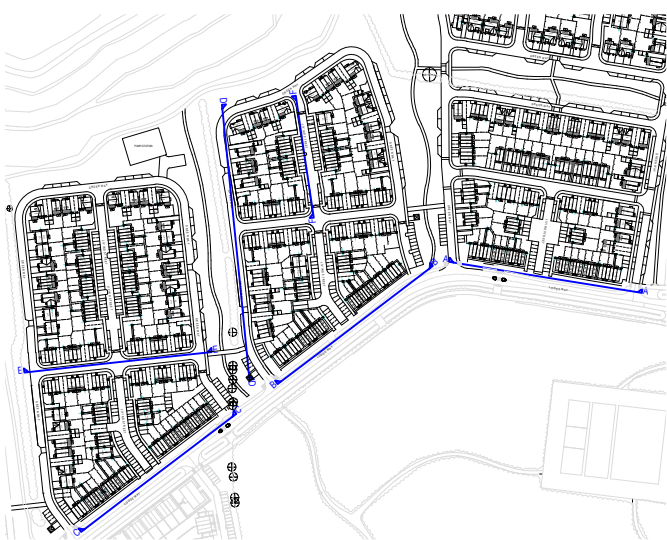

Key Plan (NTS)





Section DD (Greenway)

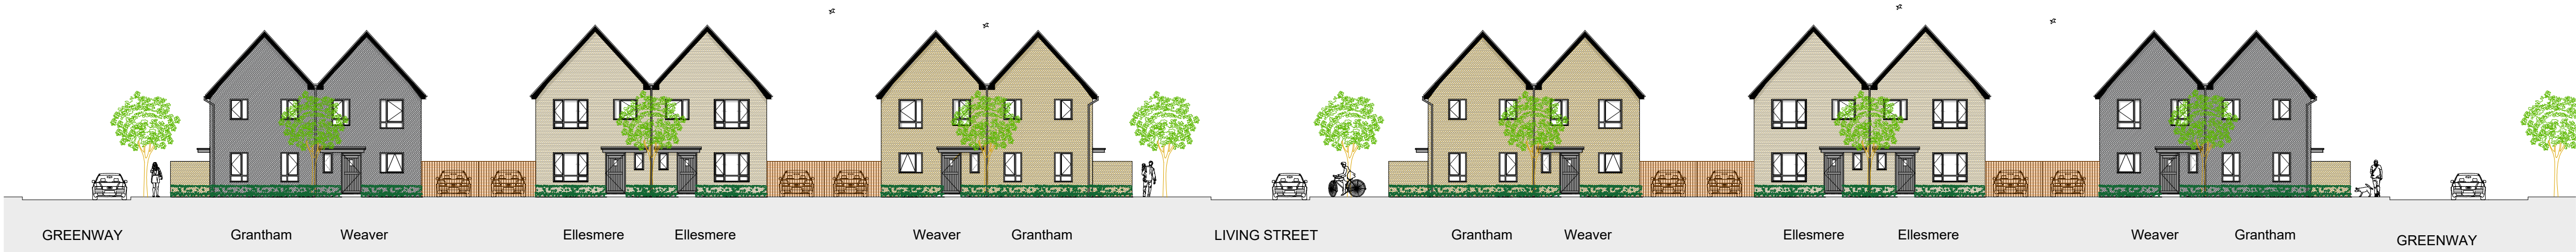

Section EE (Side Street; linking Greenway to Living Streets)



Section FF (Living Street)

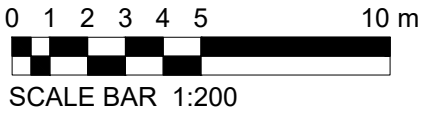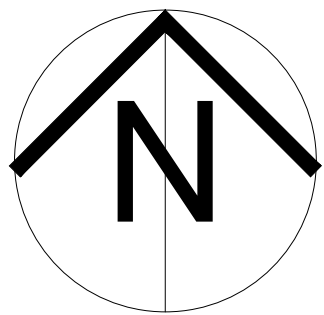

A		19/10/21	GN	Updated to match changes to house types and layout. Drawing number changed (previously SKEM/034/011).	
Rev	Date	By	Description	CHKD	
 COUNTRYSIDE Places People Love Countryside Properties (UK) Limited East Midlands 1 Pennan Way Grove Park Leicester LE19 1SY Tel: 0116 464 8900 www.countryside-properties.com					
site:		Great Haddon Peterborough			
title:		Street Scenes			
scale: @A1		1:200		drawn by: GN	
date: 09/21				checked: -	
 Certificate Number 15907 ISO 9001 ISO 14001		 drawing no: SKEM/034/011/2		sheet no: Sheet 1 of 1 revision: A	